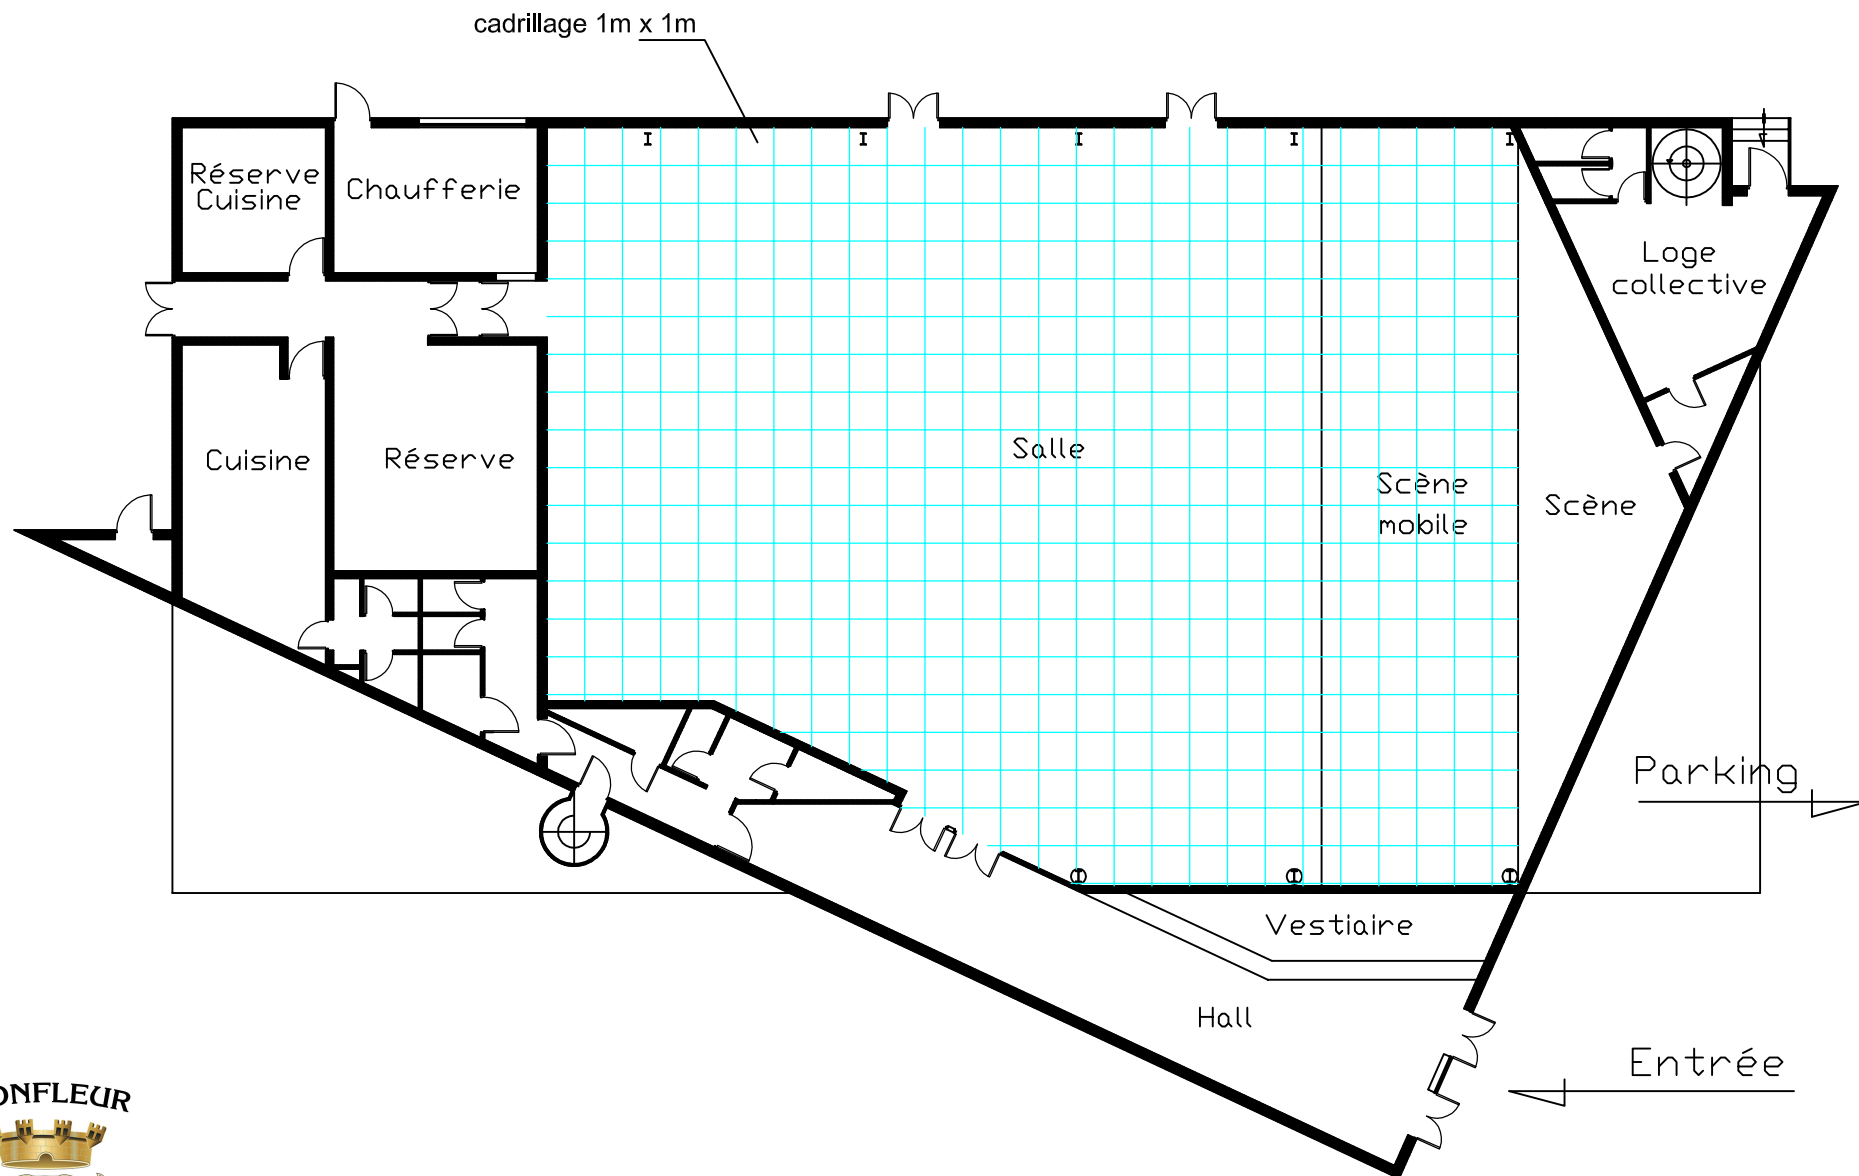


SALLE DES FETES

éch: 1/200 5mm = 1m

le 08/03/2012